



ARCHITECTURE

Portfolio

Service Sections

- | | | |
|------------|----------------------------|--------|
| 01. | 3D Exterior Renders | P2-4 |
| 02. | 3D Interior Renders | P5-7 |
| 03. | 2D Floor Plan & Elevations | P8-10 |
| 04. | 2D Color Render Plans | P11-13 |

01. 3D Exterior Renders



Location: USA

Client Goal: Real Estate Listing

Software Used: SketchUp, Lumion

01. 3D Exterior Renders



Location: AUS

Client Goal: Renovation

Software Used: SketchUp, Lumion

01. 3D Exterior Renders



Location: USA

Client Goal: 3D Modeling & Rendering

Software Used: SketchUp, Lumion

02. 3D Interior Renders



Location: USA

Client Goal: Furniture Visualization

Software Used: SketchUp, Lumion

02. 3D Interior Renders



Location: USA

Client Goal: Renovation

Software Used: SketchUp, Lumion

02. 3D Interior Renders




Location: USA

Client Goal: Furniture Visualization

Software Used: SketchUp, Lumion

03. 2D Floor Plan & Elevations

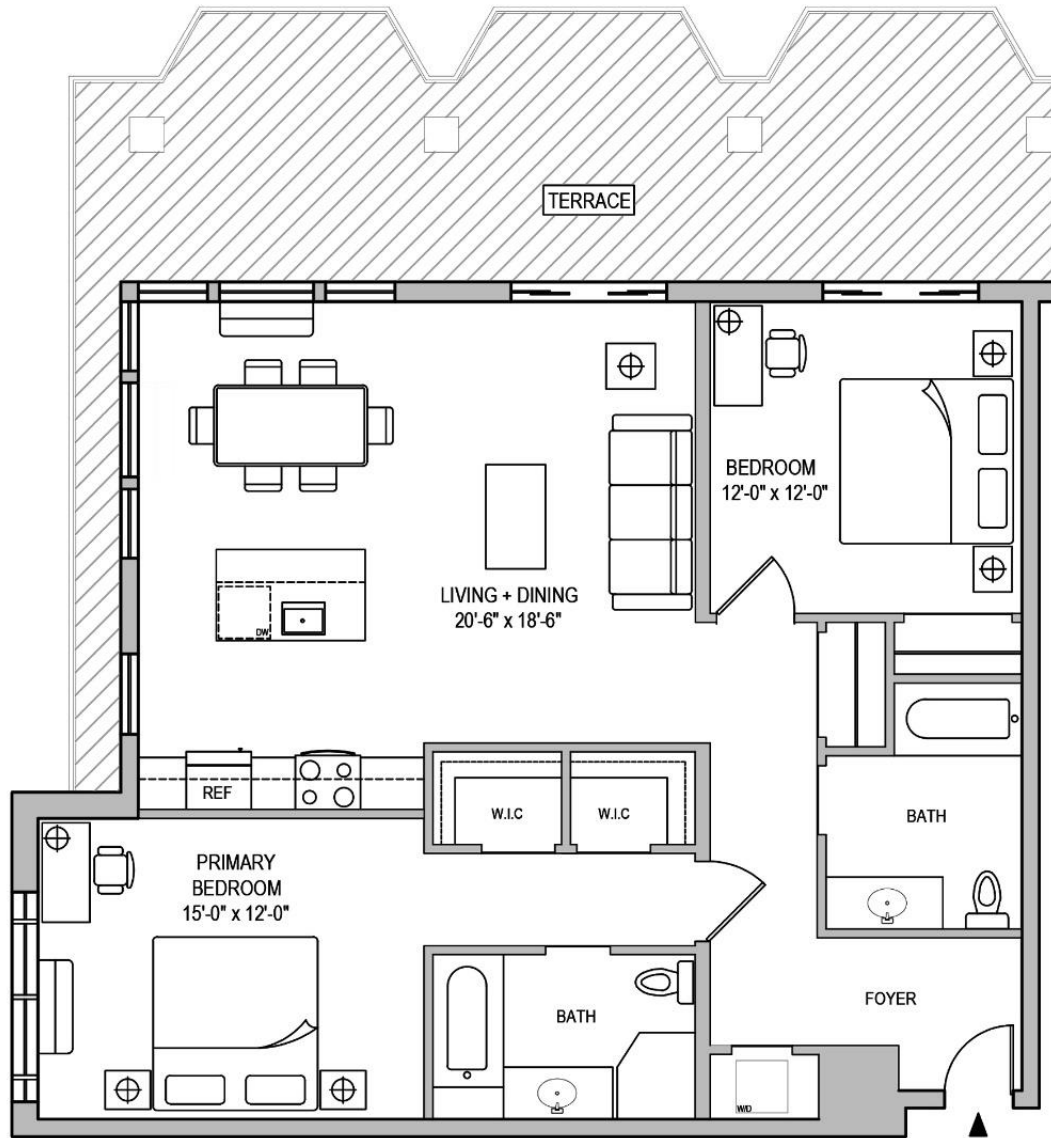


Location: USA

Client Goal: Real Estate Listing

Software Used: AutoCAD

03. 2D Floor Plan & Elevations

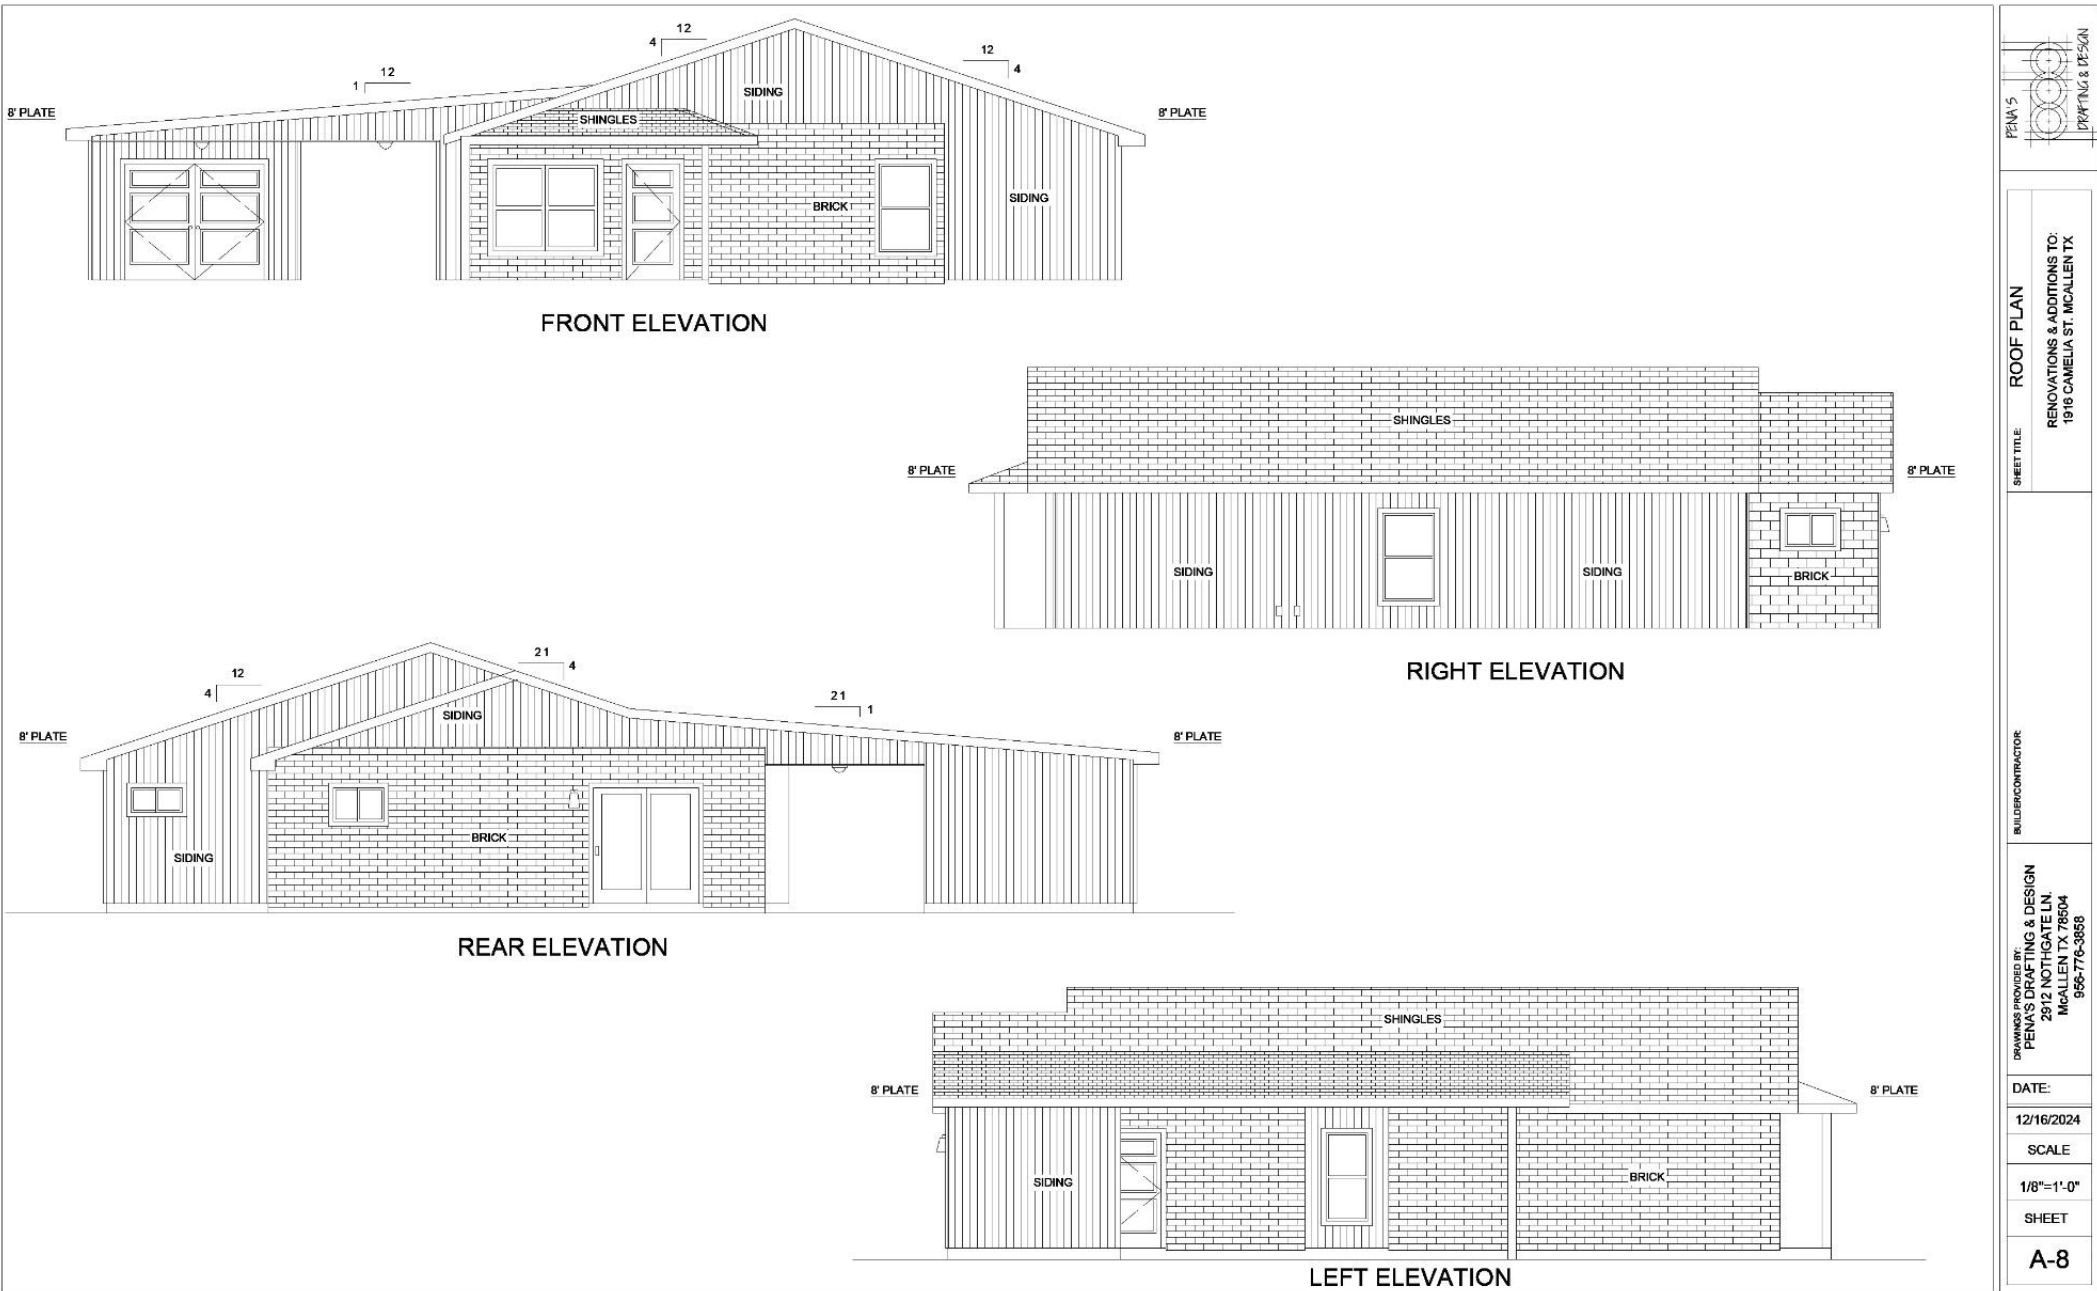


PENAS DRAFTING & DESIGN	ROOF PLAN
	RENOVATIONS & ADDITIONS TO 1918 CAMELIA ST. MCALLEN TX
BUILDER/CONTRACTOR	
DRAWINGS PROVIDED BY: PENAS DRAFTING & DESIGN 2912 NOTH-GATE LN. MCALLEN TX 78504 956-776-3858	
DATE:	12/16/2024
SCALE	1/8"=1'-0"
SHEET	A-8

Location: USA

Client Goal: Addition & Renovation

Software Used: AutoCAD

03. 2D Floor Plan & Elevations

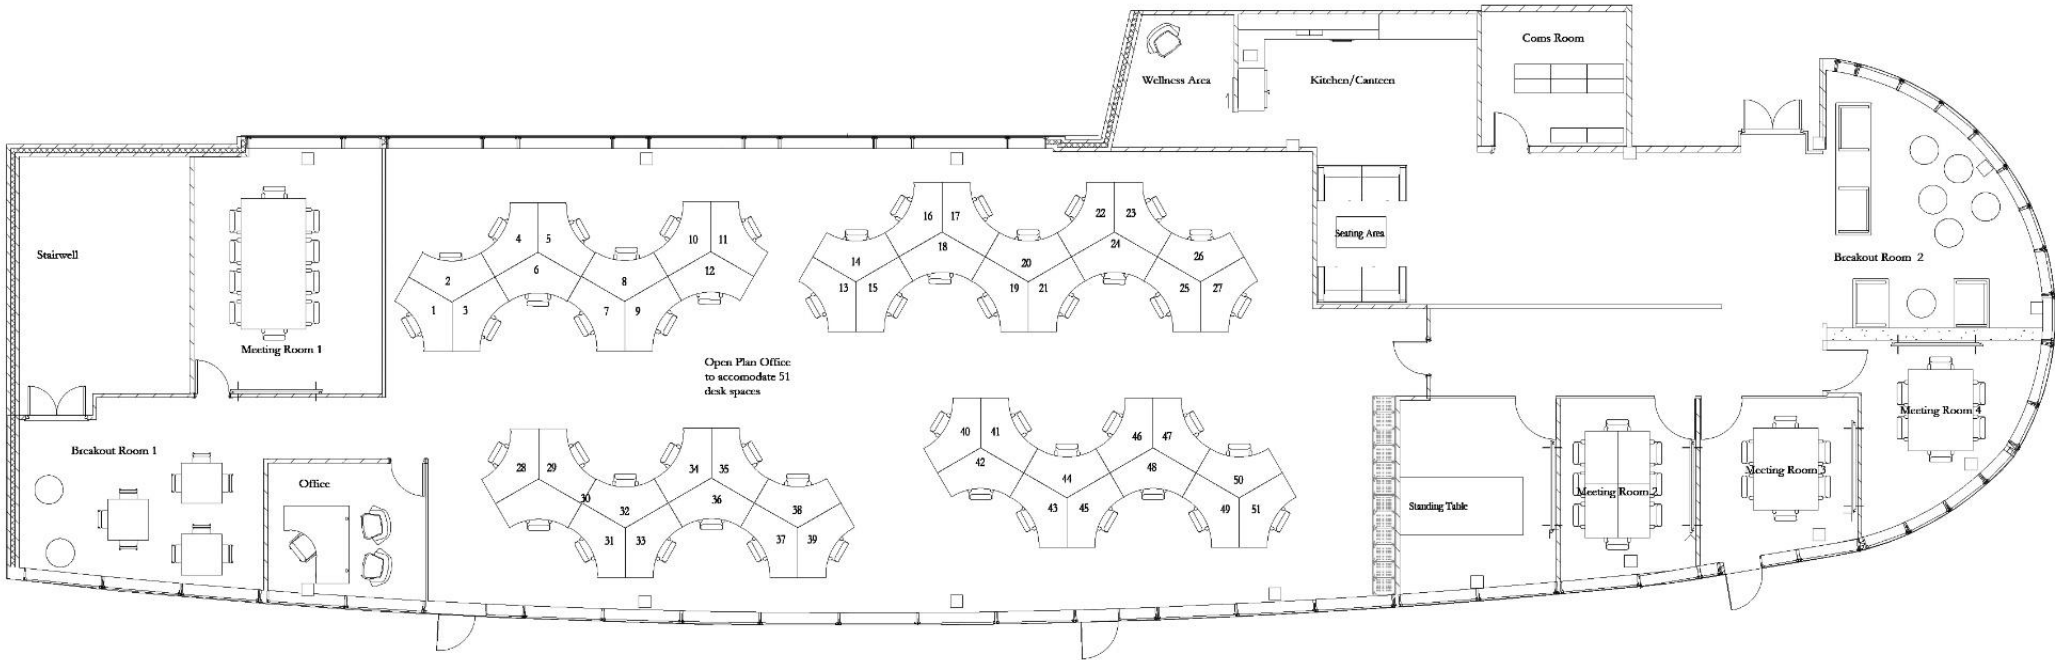

Location: UK

Client Goal: Space Layout

Software Used: AutoCAD

04. 2D Color Render Plans



Location: NLD

Client Goal: Real Estate Listing

Software Used: AutoCAD, Photoshop

04. 2D Color Render Plans



TWO BEDROOM
201, 301, 401, PH1
1,073 SF

Location: USA

Client Goal: Real Estate Listing

Software Used: AutoCAD, Photoshop

04. 2D Color Render Plans



Location: NLD

Client Goal: Real Estate Listing

Software Used: AutoCAD, Photoshop